




Copyright Reserved
 The Contractor shall verify and be responsible for all dimensions. DO NOT SCALE DRAWINGS.
 Standard details are shown for reference only. The Contractor shall verify all dimensions and details. The Contractor shall be responsible for all dimensions and details. The Contractor shall be responsible for all dimensions and details.

Consultants


Legend

Notes


NO.	DATE	BY	CHKD.	APPD.	REVISION
1	11.02.07	MM	ROC	YVM/MD	ISSUED
2	11.02.07	MM	ROC	YVM/MD	UPDATES
3	11.02.07	MM	ROC	YVM/MD	UPDATES
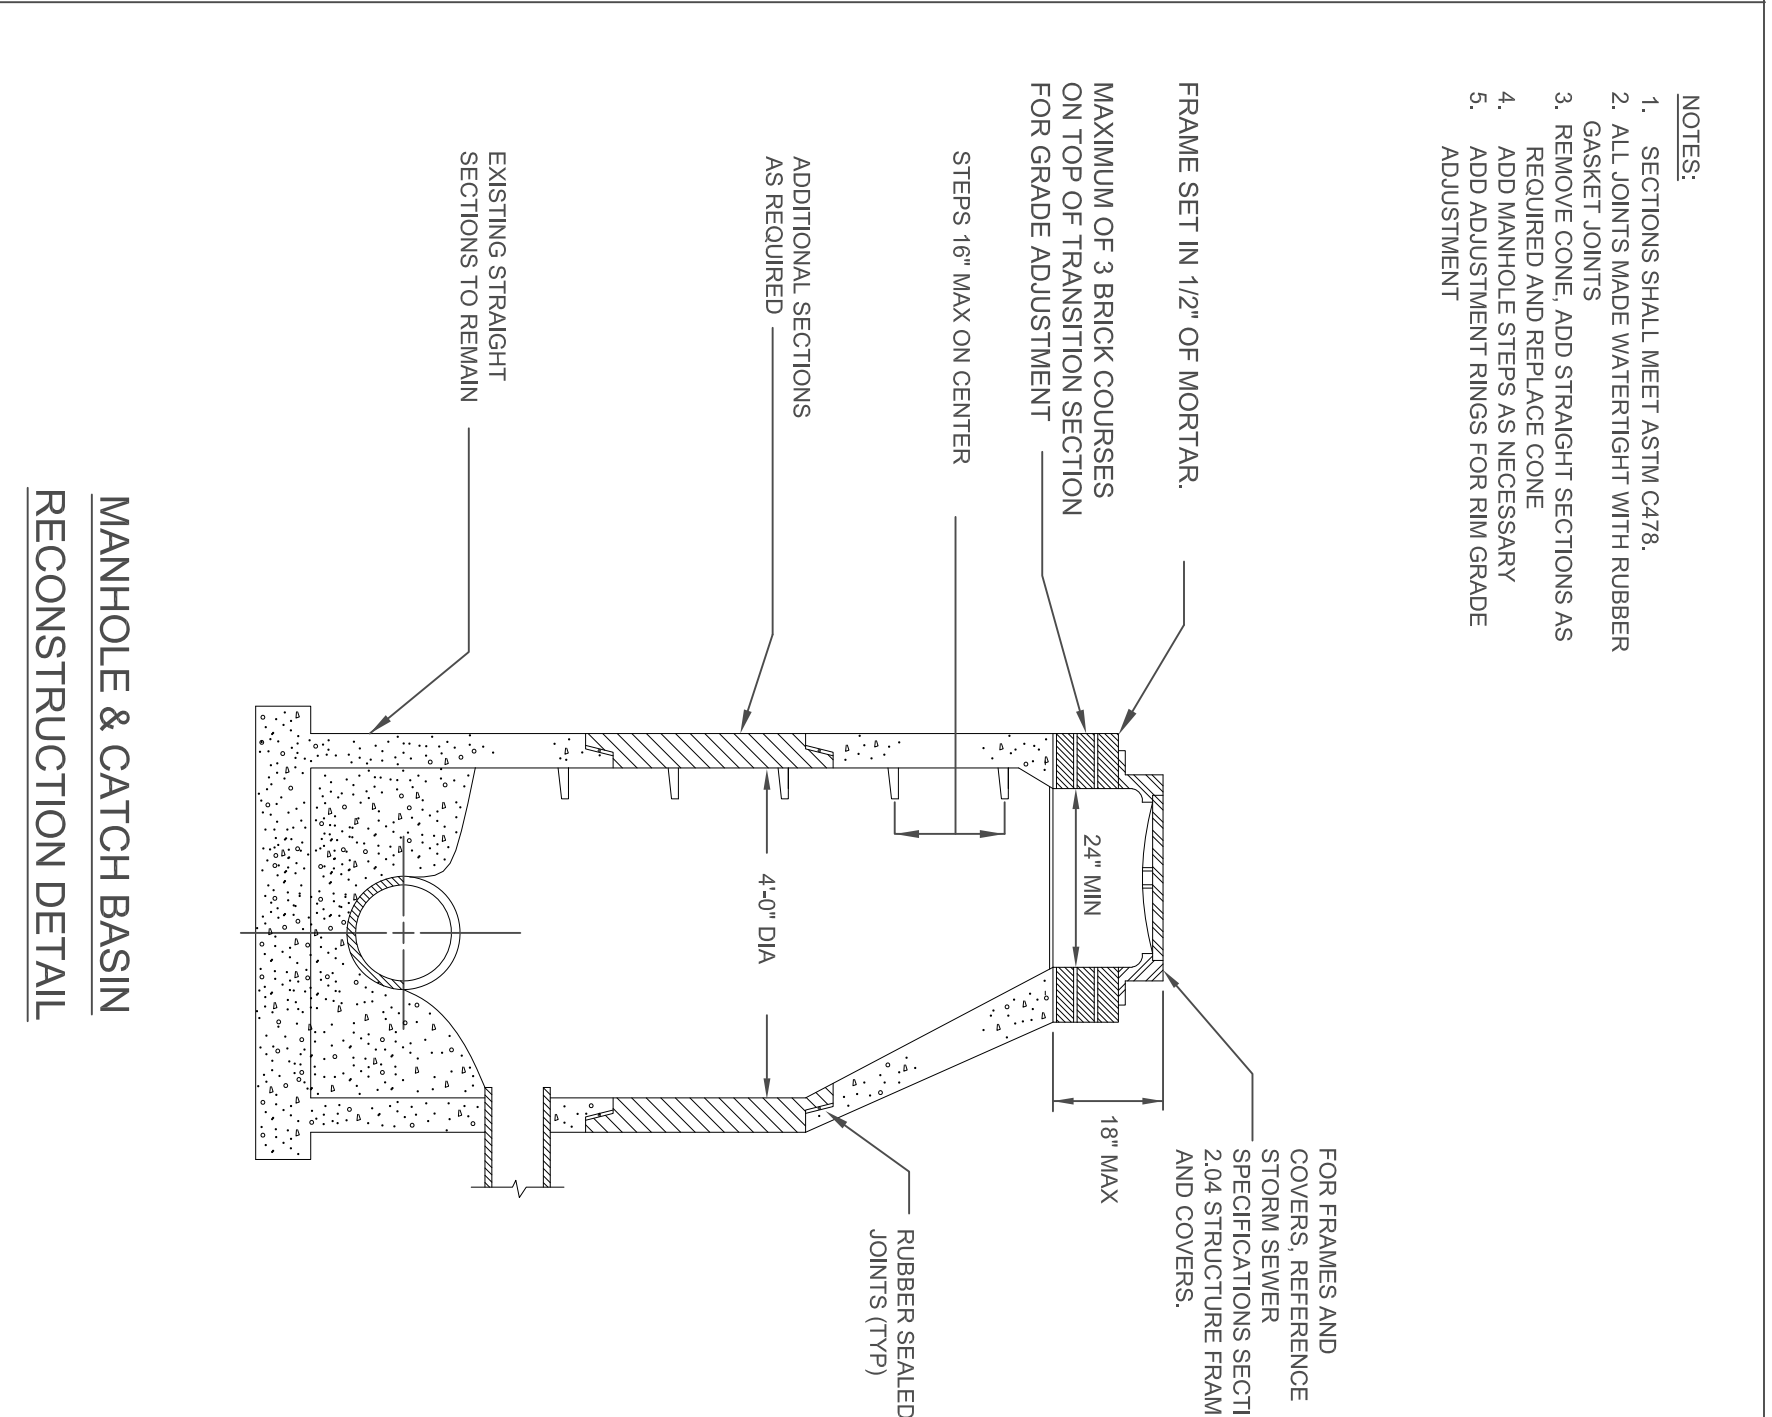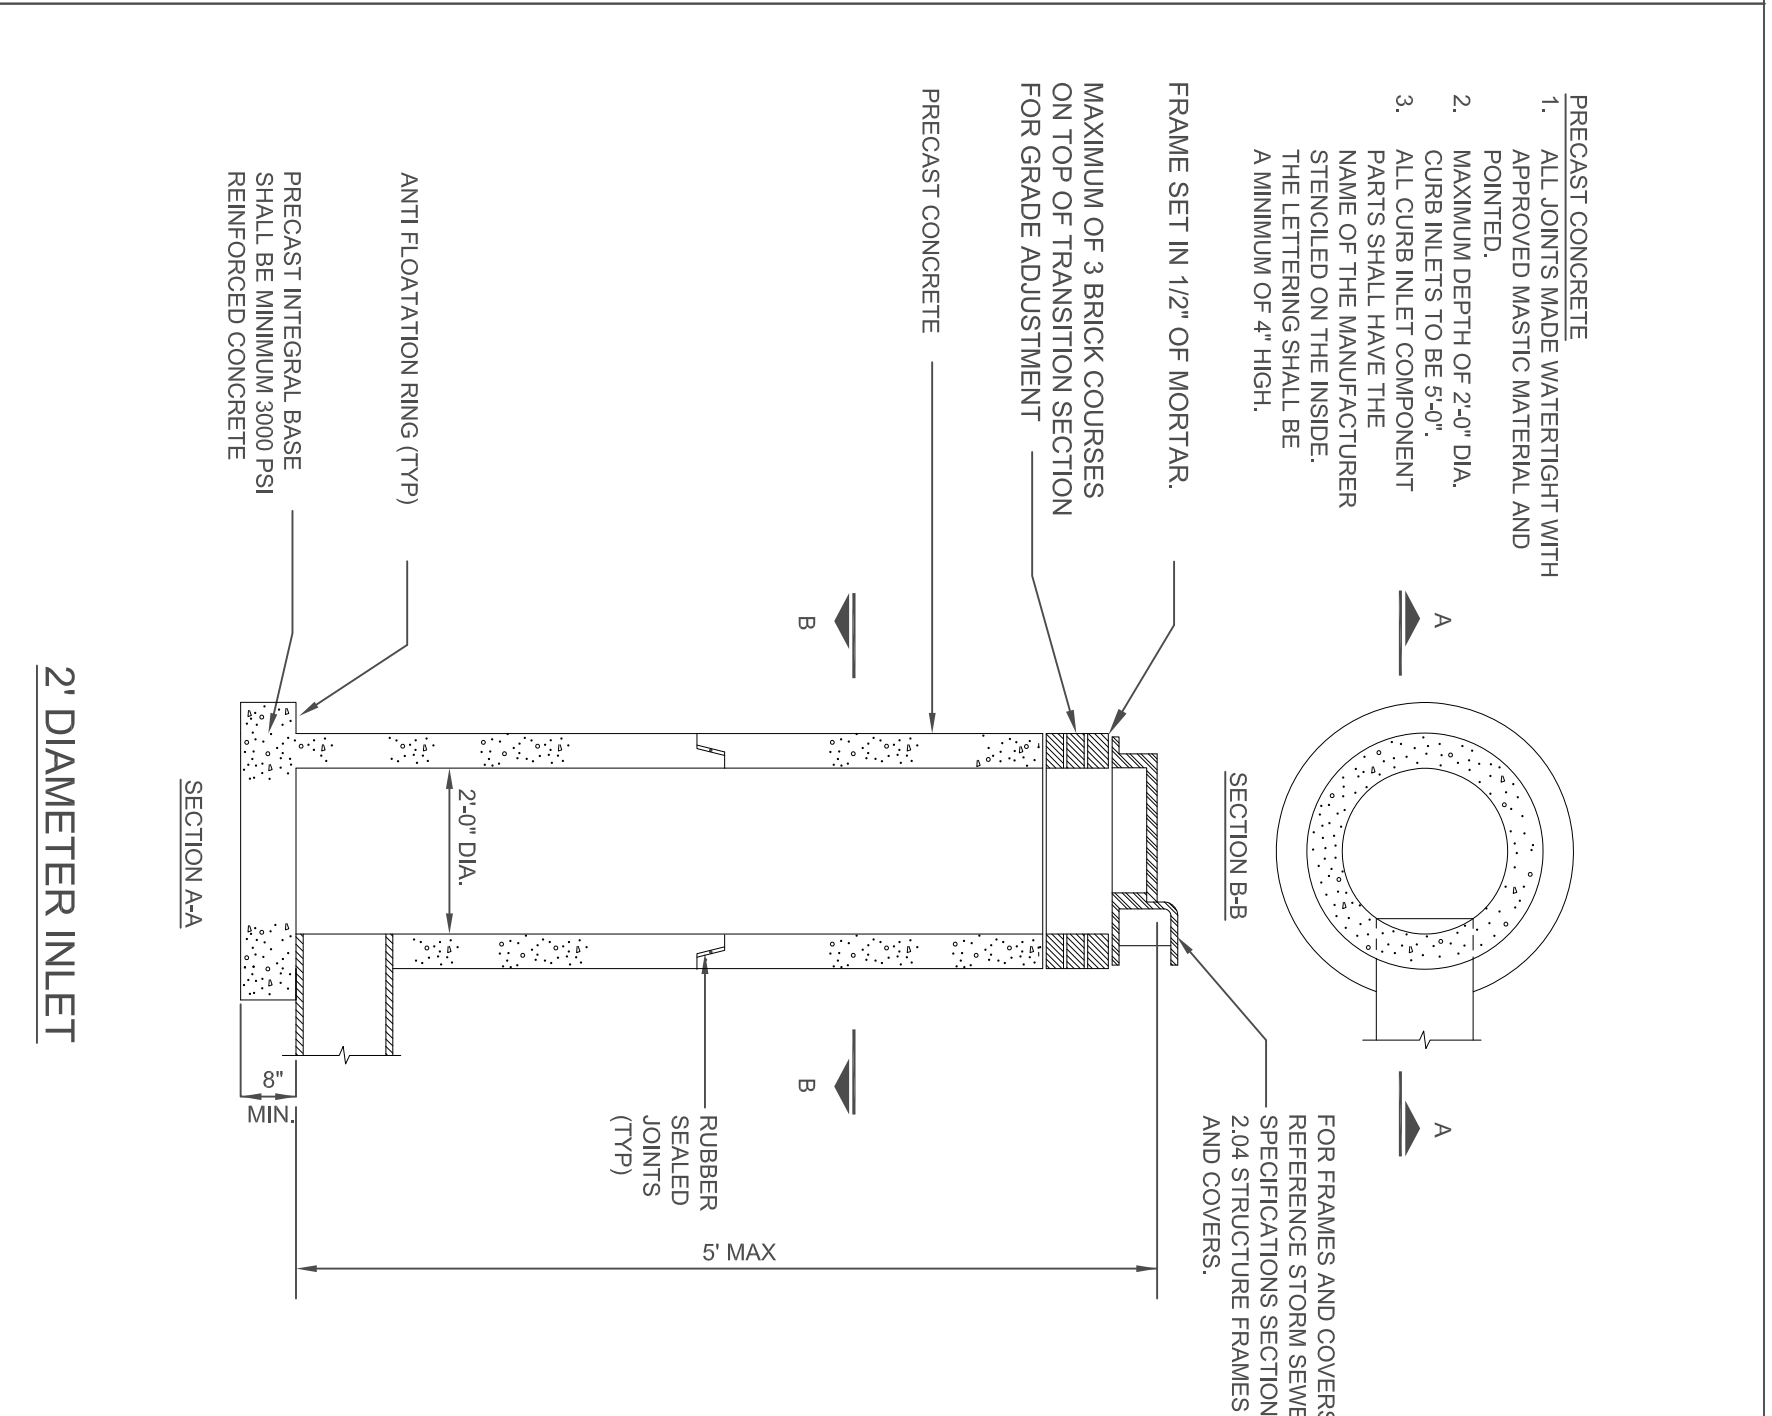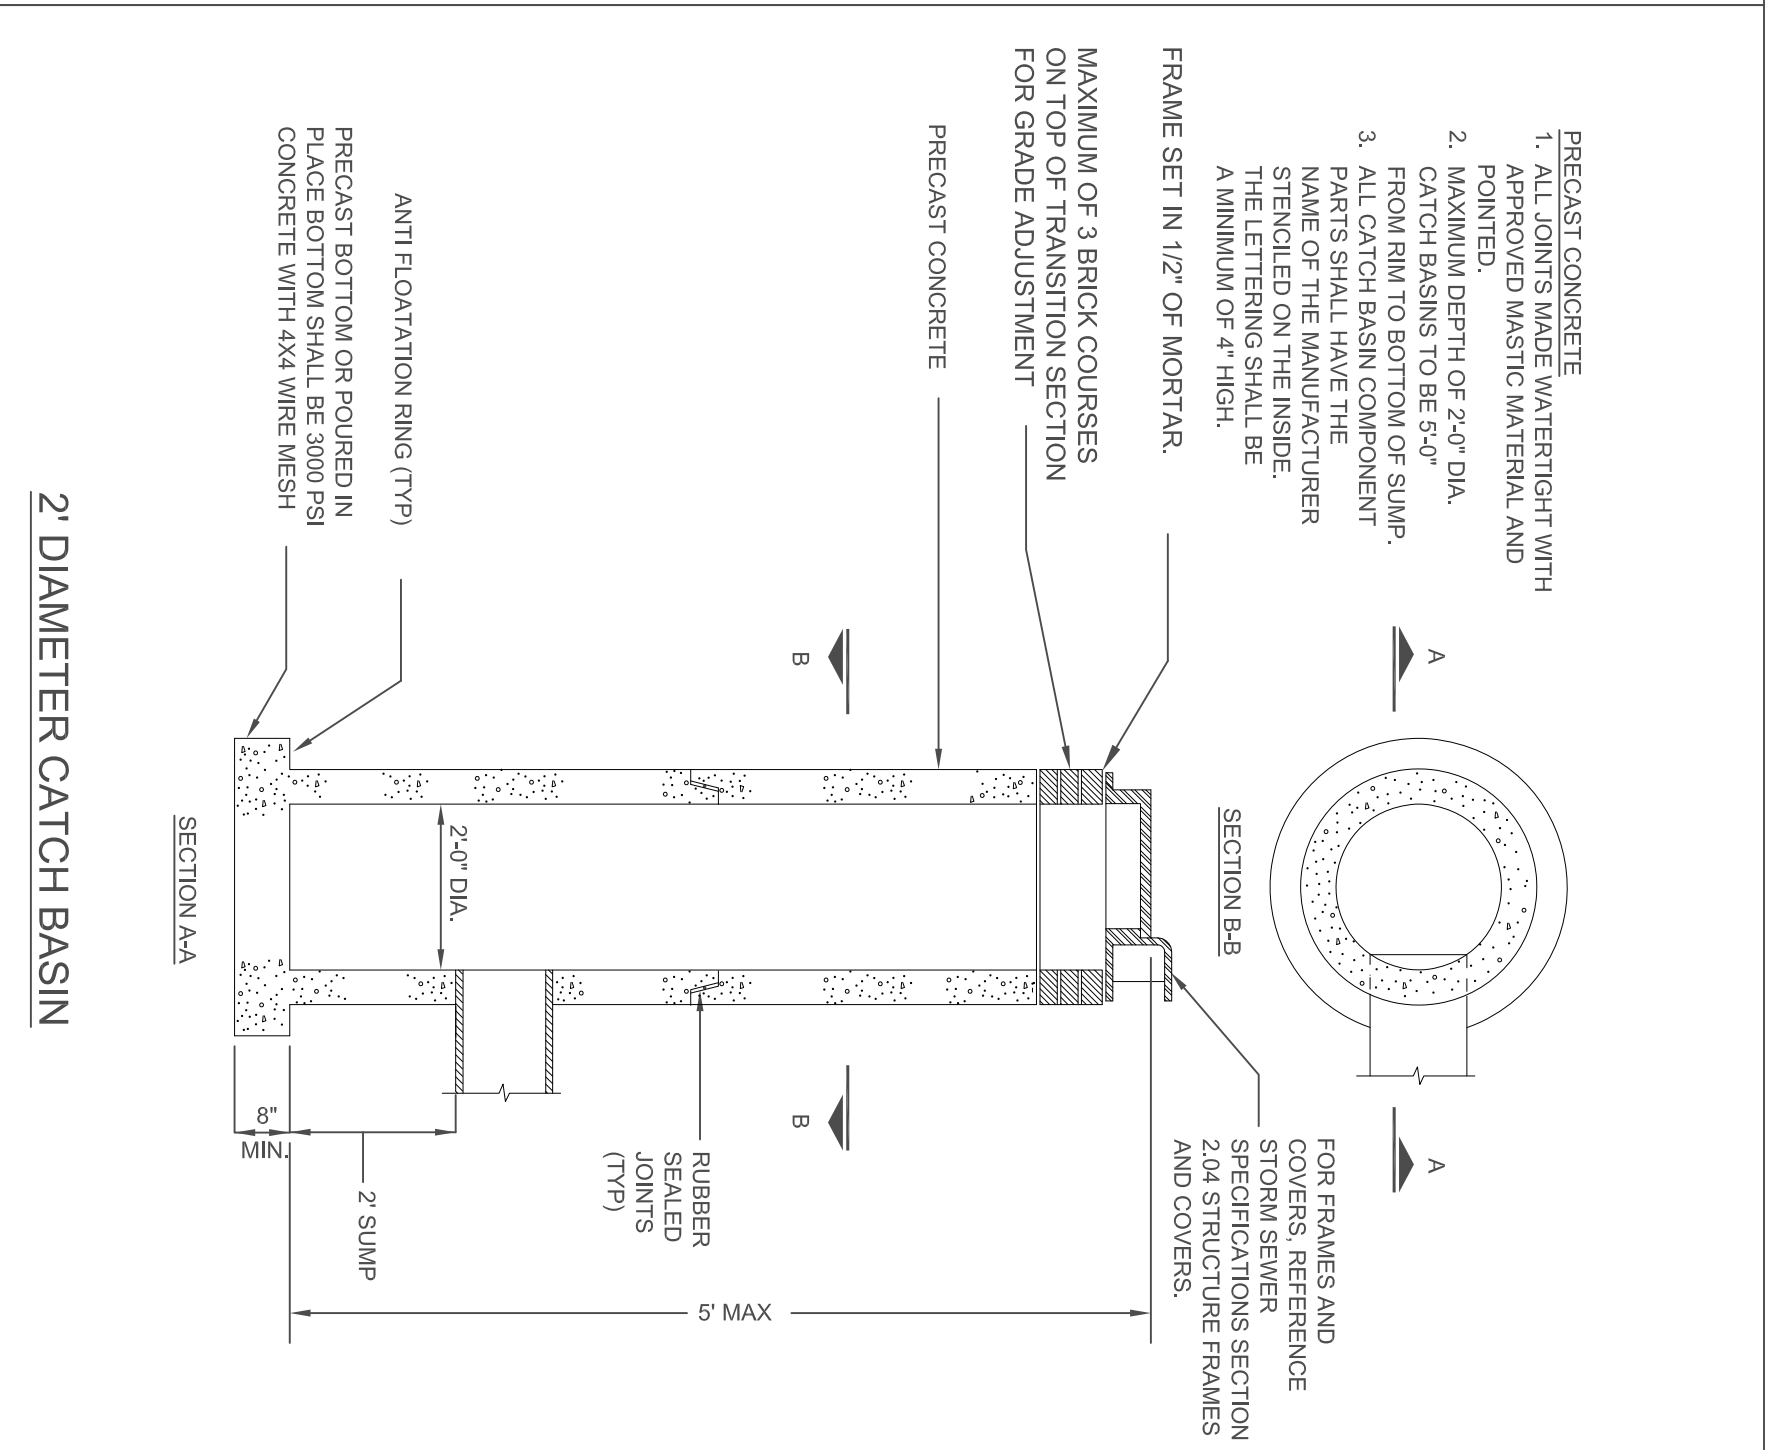




DIA	A	B	C	D	E	F	G
12"	5"	13"	45.5"	72"	24"	2"	2"
15"	7"	16"	43.5"	72"	30"	2.25"	2.25"
18"	11"	19"	41.5"	72"	36"	2.5"	2.5"
24"	12"	25"	29"	72"	48"	3"	2"
30"	14"	31"	19"	72"	60"	3.5"	3.5"
36"	17"	37"	34.5"	96"	72"	4"	4"
42"	22"	43"	32.5"	96"	78"	4.5"	4.5"
48"	24"	49"	23.5"	96"	84"	5"	5"

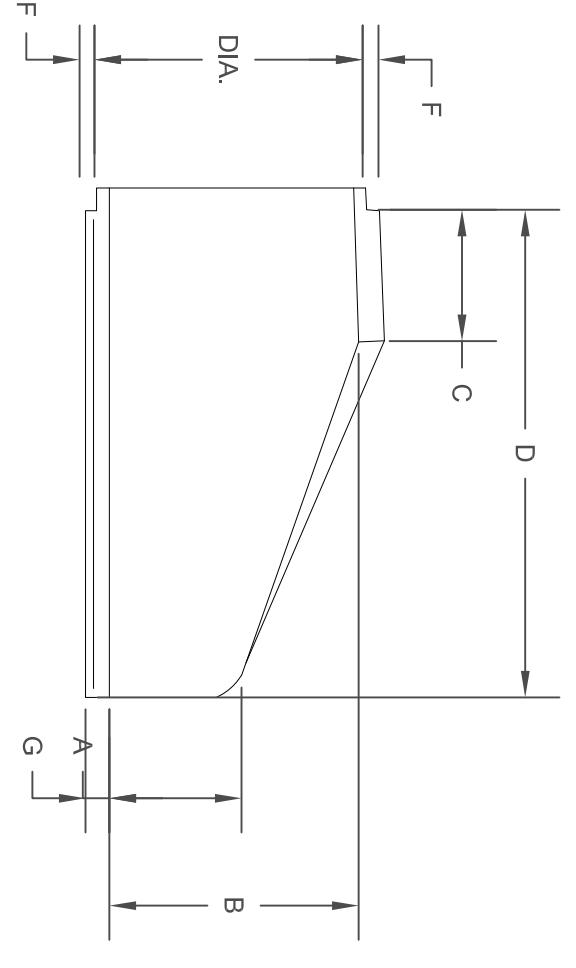

NOTE:
 FLARED END SECTIONS SHALL BE MANUFACTURED TO THE CLASS SPECIFICATIONS AS THE PIPE ITSELF.

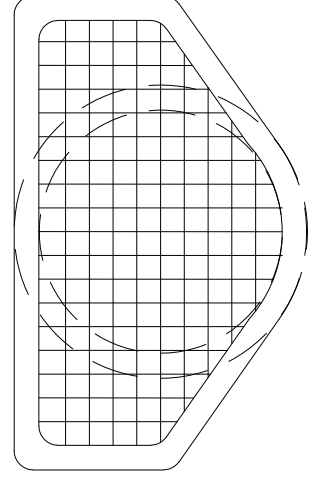

STANDARD END SECTIONS FOR PRECAST CONCRETE

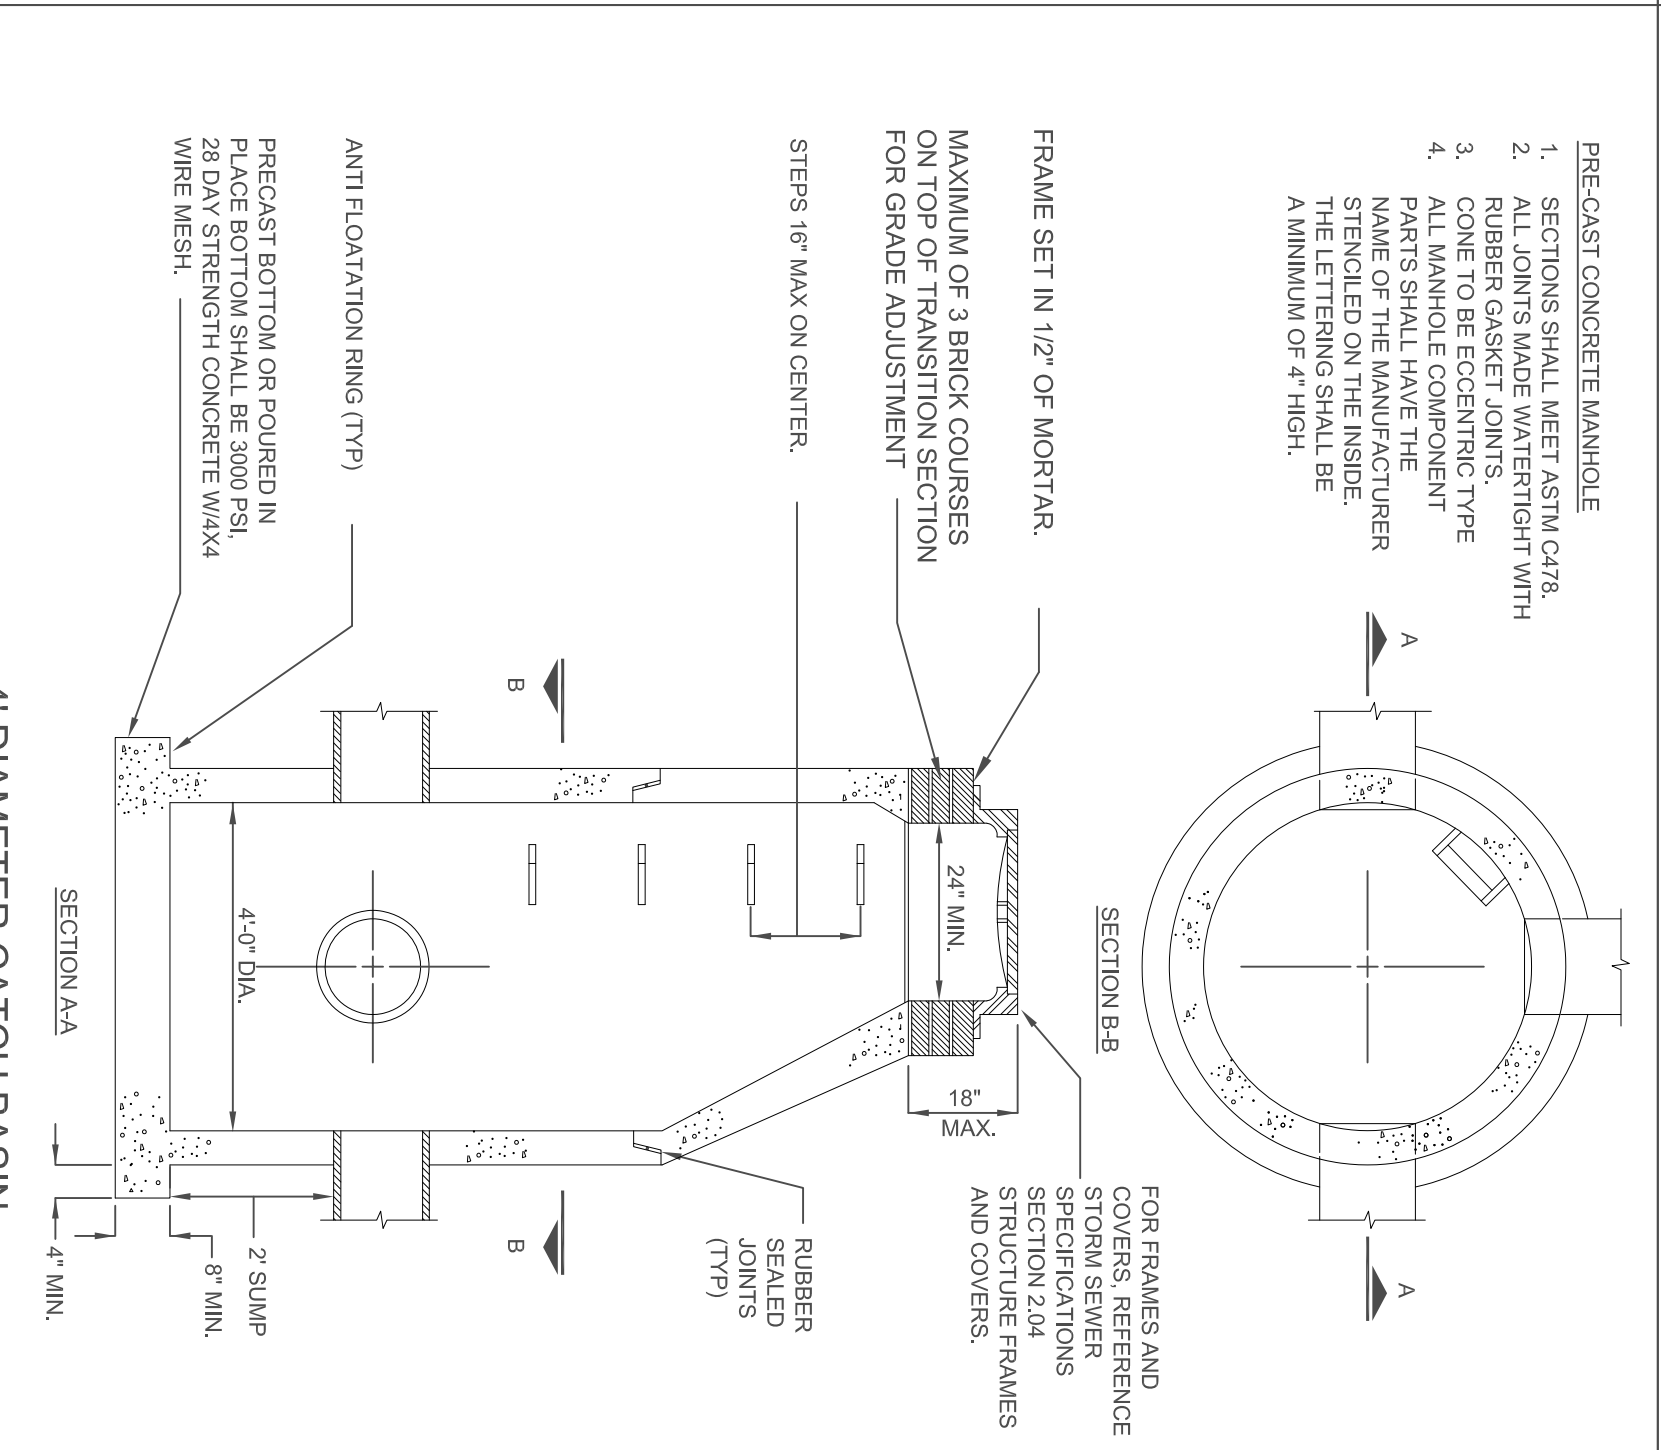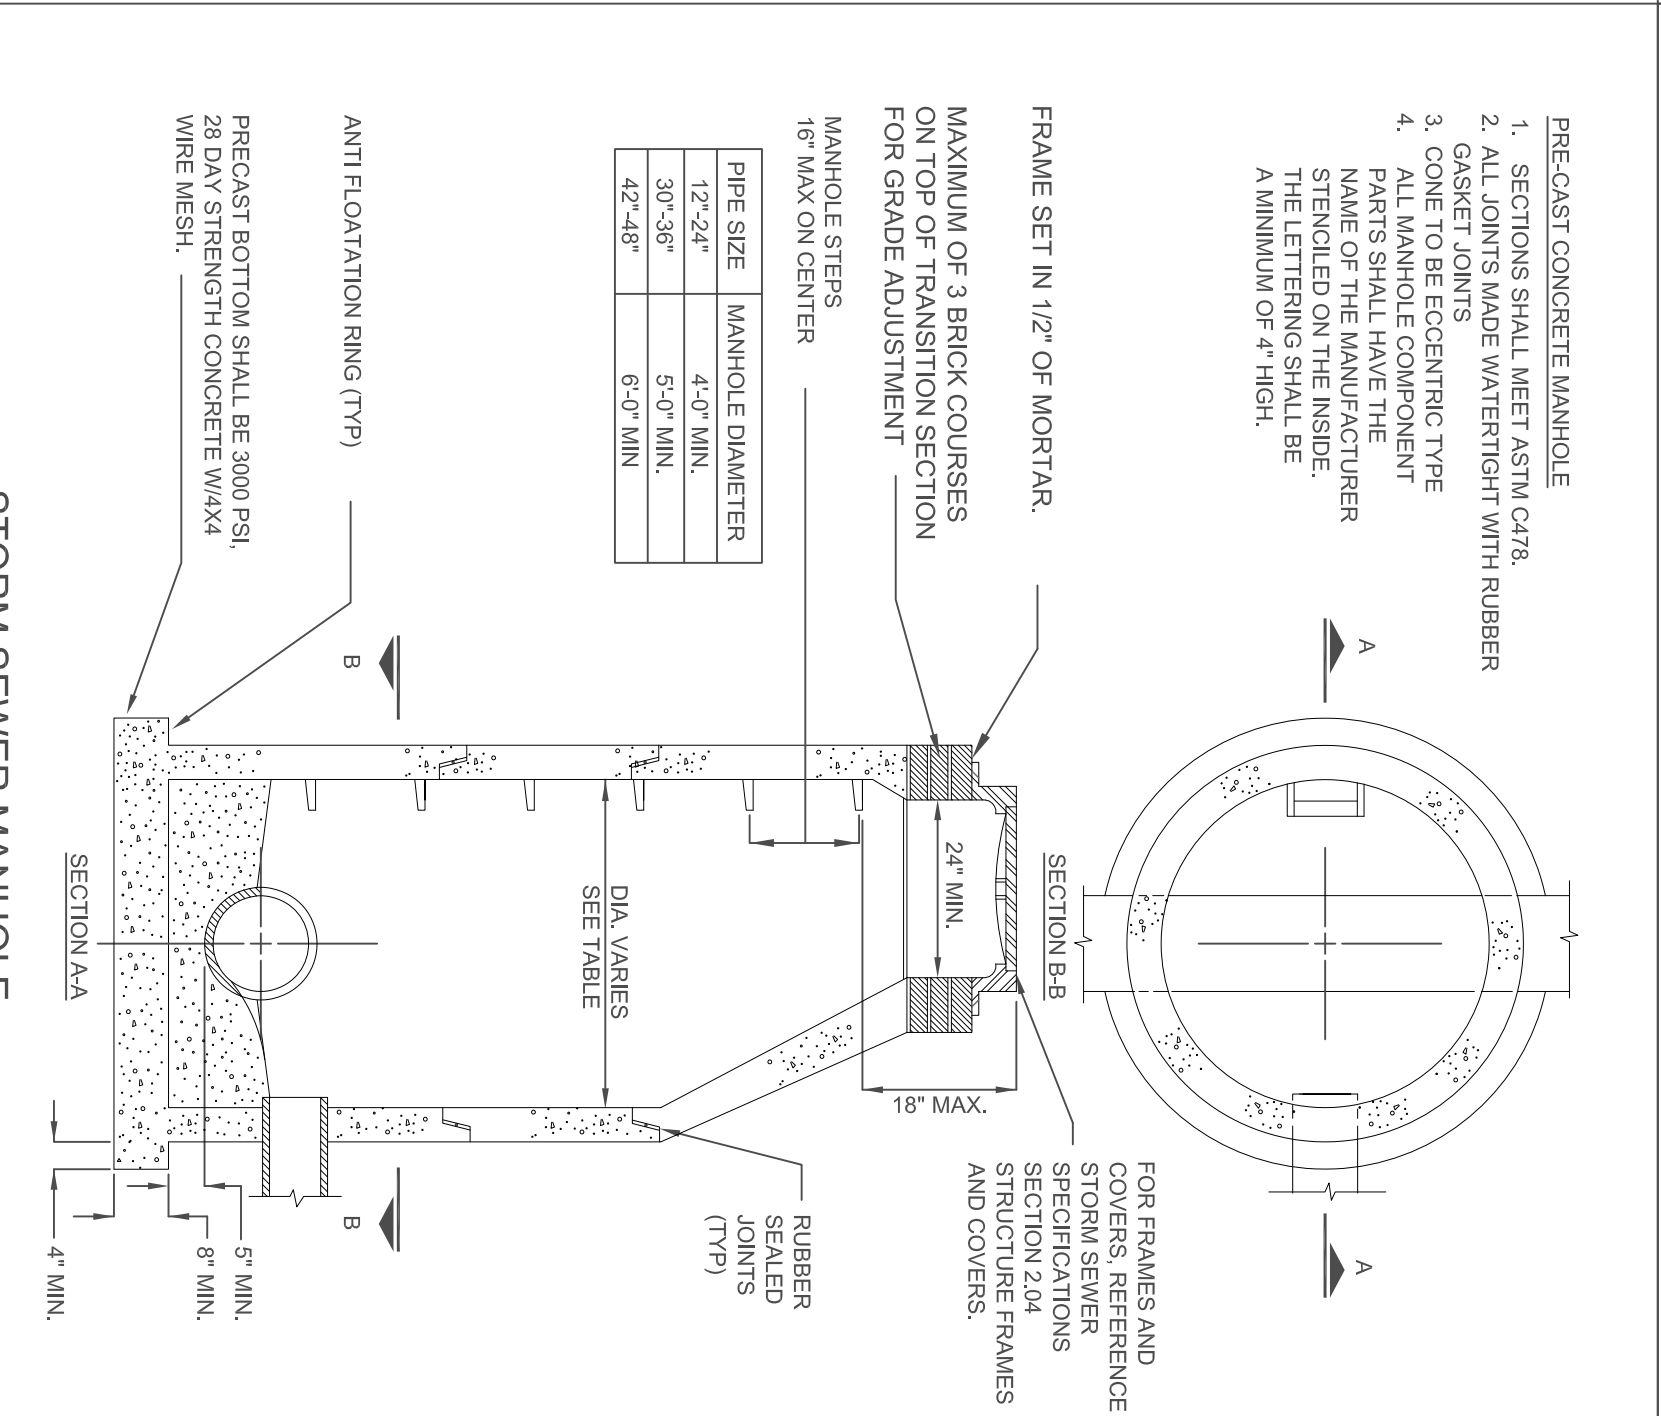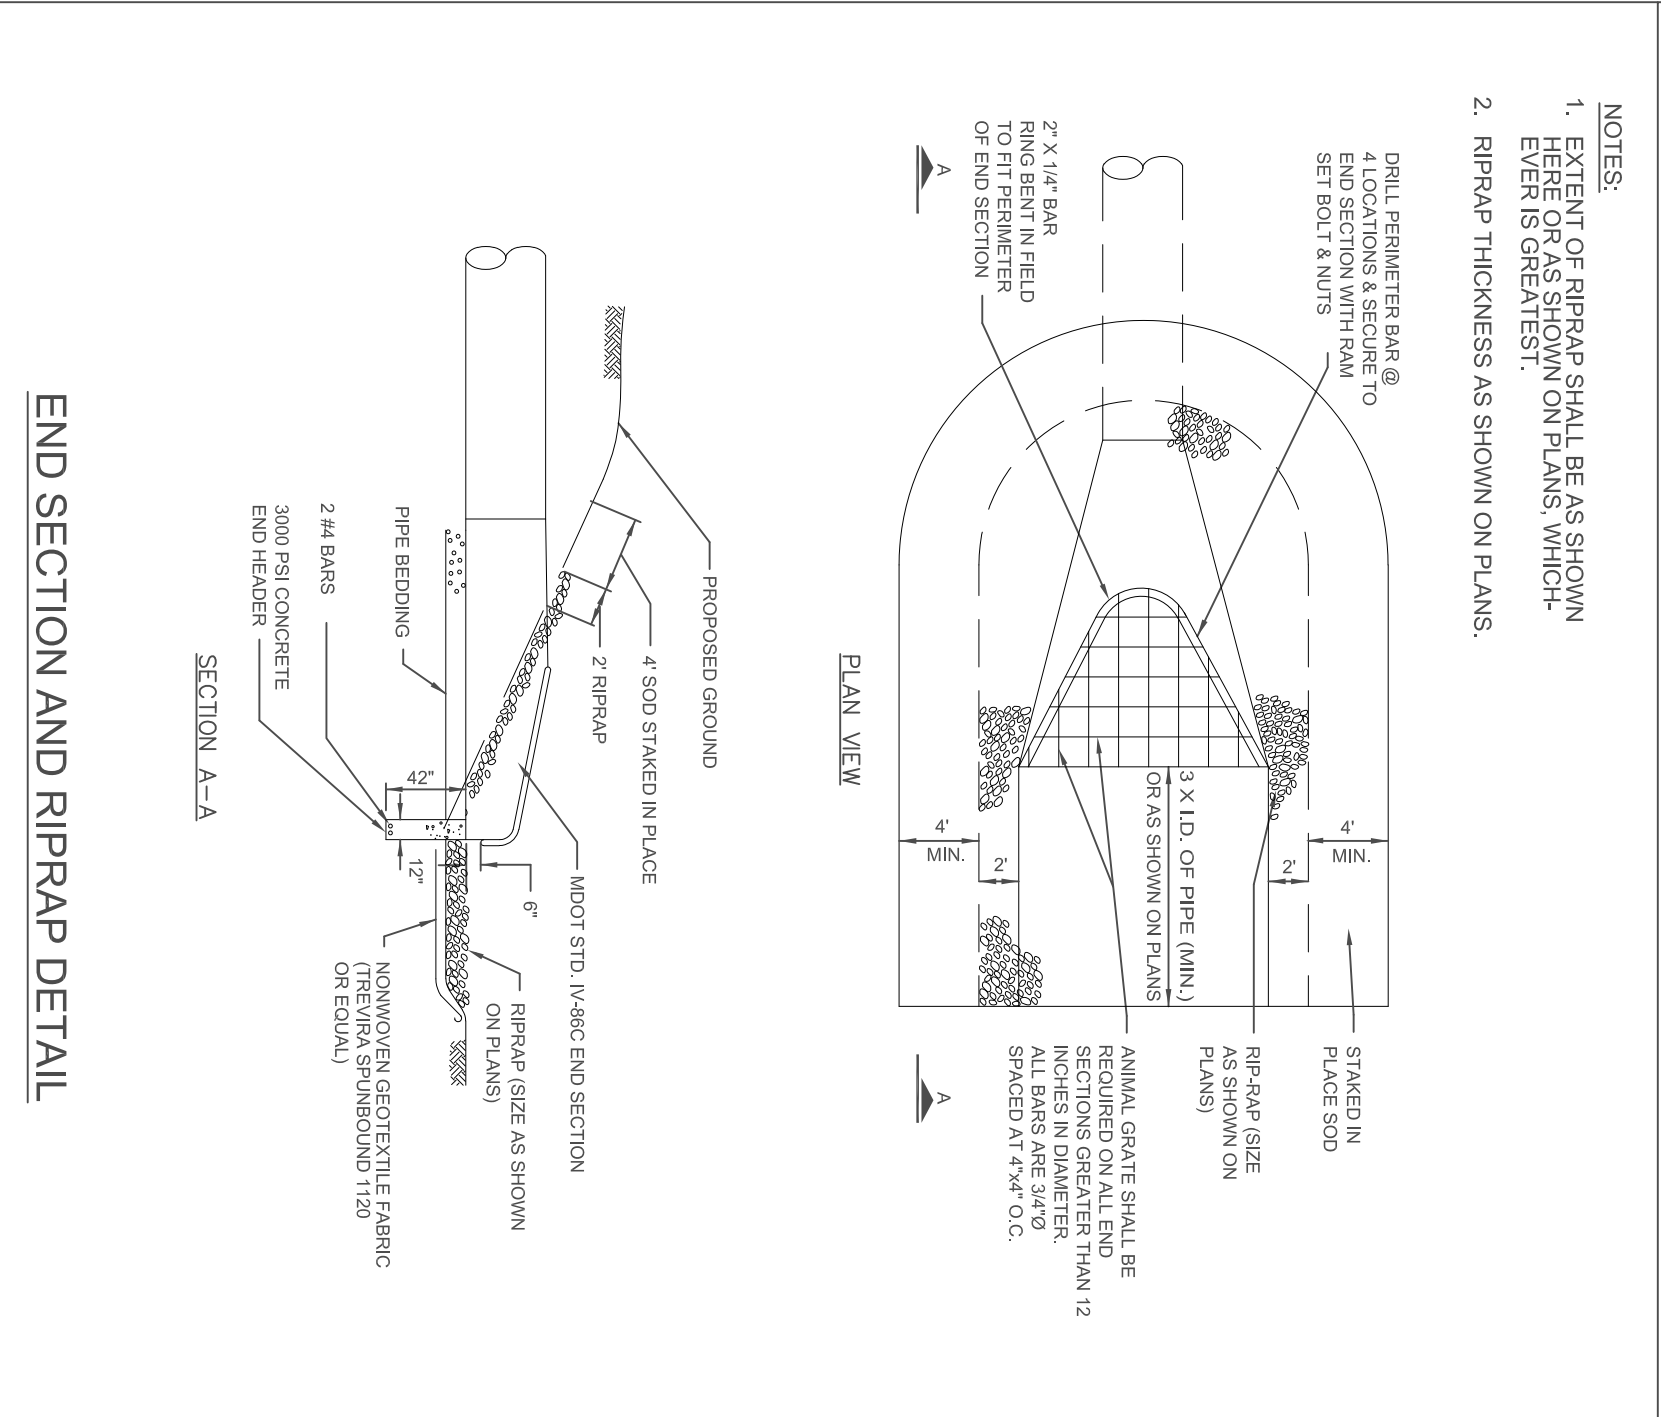

STORM SEWER DETAILS

Client/Project
 ANN ARBOR TOWNSHIP
 Standard Specifications and Details